



B-B KESİTİ
ÖLÇEK : 1/100

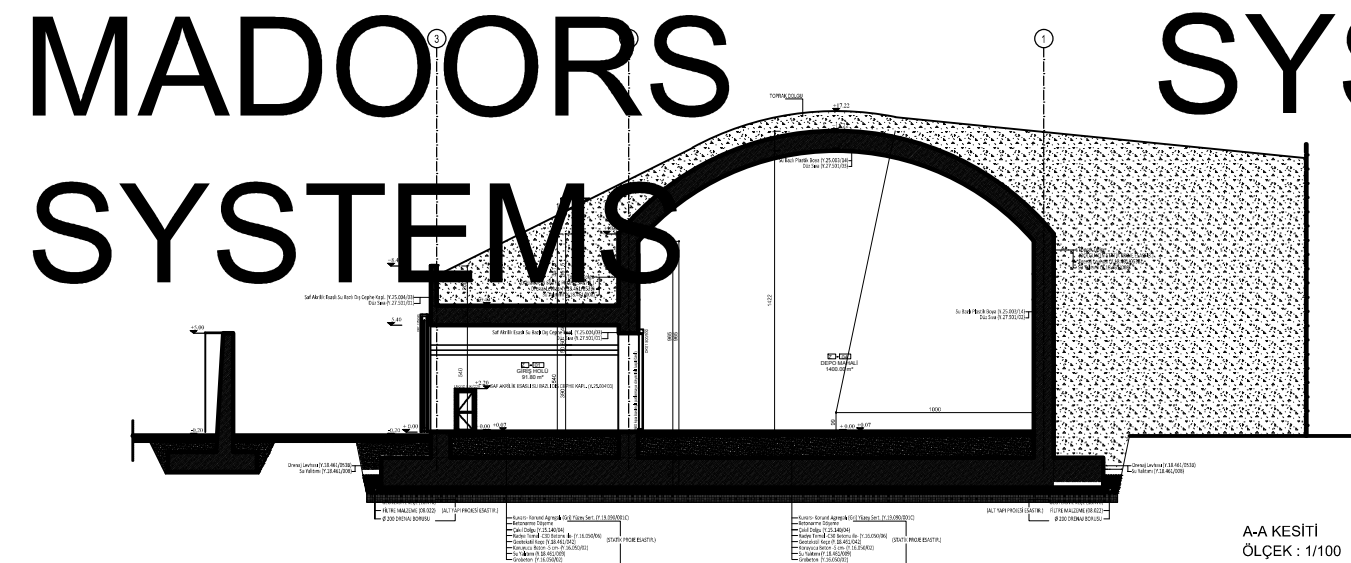

A-A KESİTİ
ÖLÇEK : 1/100

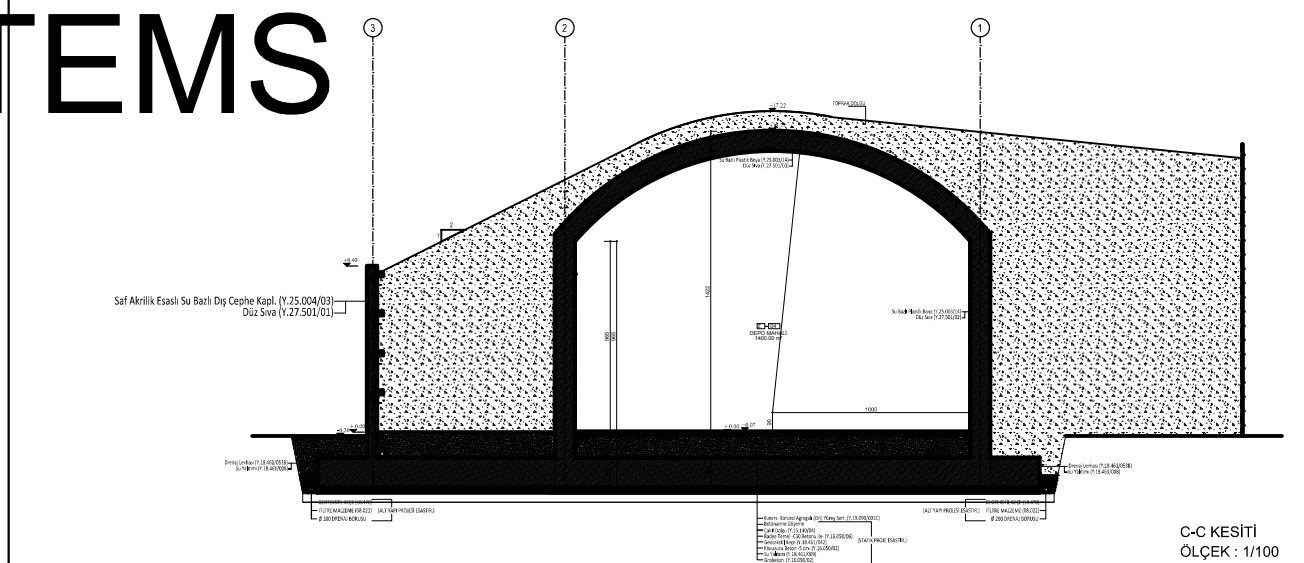

C-C KESİTİ
ÖLÇEK : 1/100

MADOORS
SYSTEMS

MADOORS
SYSTEMS

Saf Akıllık Esaslı Su Bazlı Dış Cephe Kapl. (Y.25.004/03)
Düz Sıva (Y.27.501/01)